



PLAN
SCALE: 3/32"=1'-0"

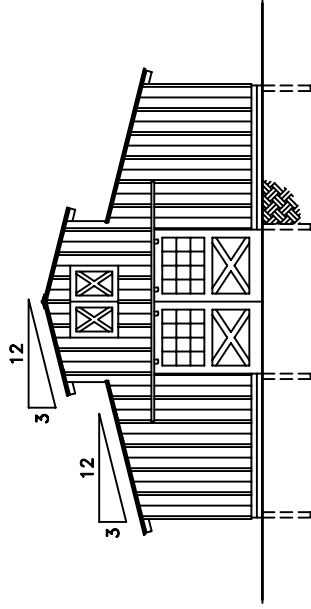


FRONT VIEW
SCALE: 1/16"=1'-0"

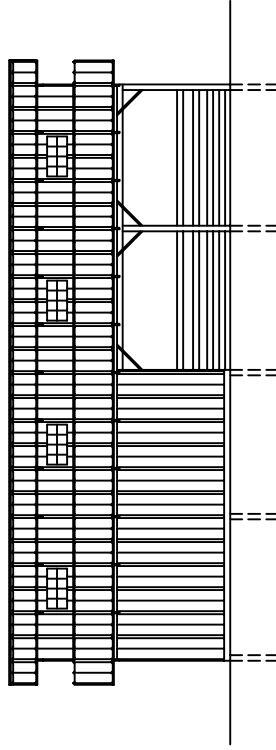


RIGHT SIDE VIEW
SCALE: 1/16"=1'-0"

COOPERATIVE EXTENSION WORK IN
AGRICULTURE AND HOME ECONOMICS
STATE OF TENNESSEE
THE UNIVERSITY OF TENNESSEE
INSTITUTES OF AGRICULTURE AND MECHANICAL ARTS
UNITED STATES DEPARTMENT OF AGRICULTURE COOPERATING


36' x 48' GENERAL BARN
(12' CENTER + 12' SHEDS)

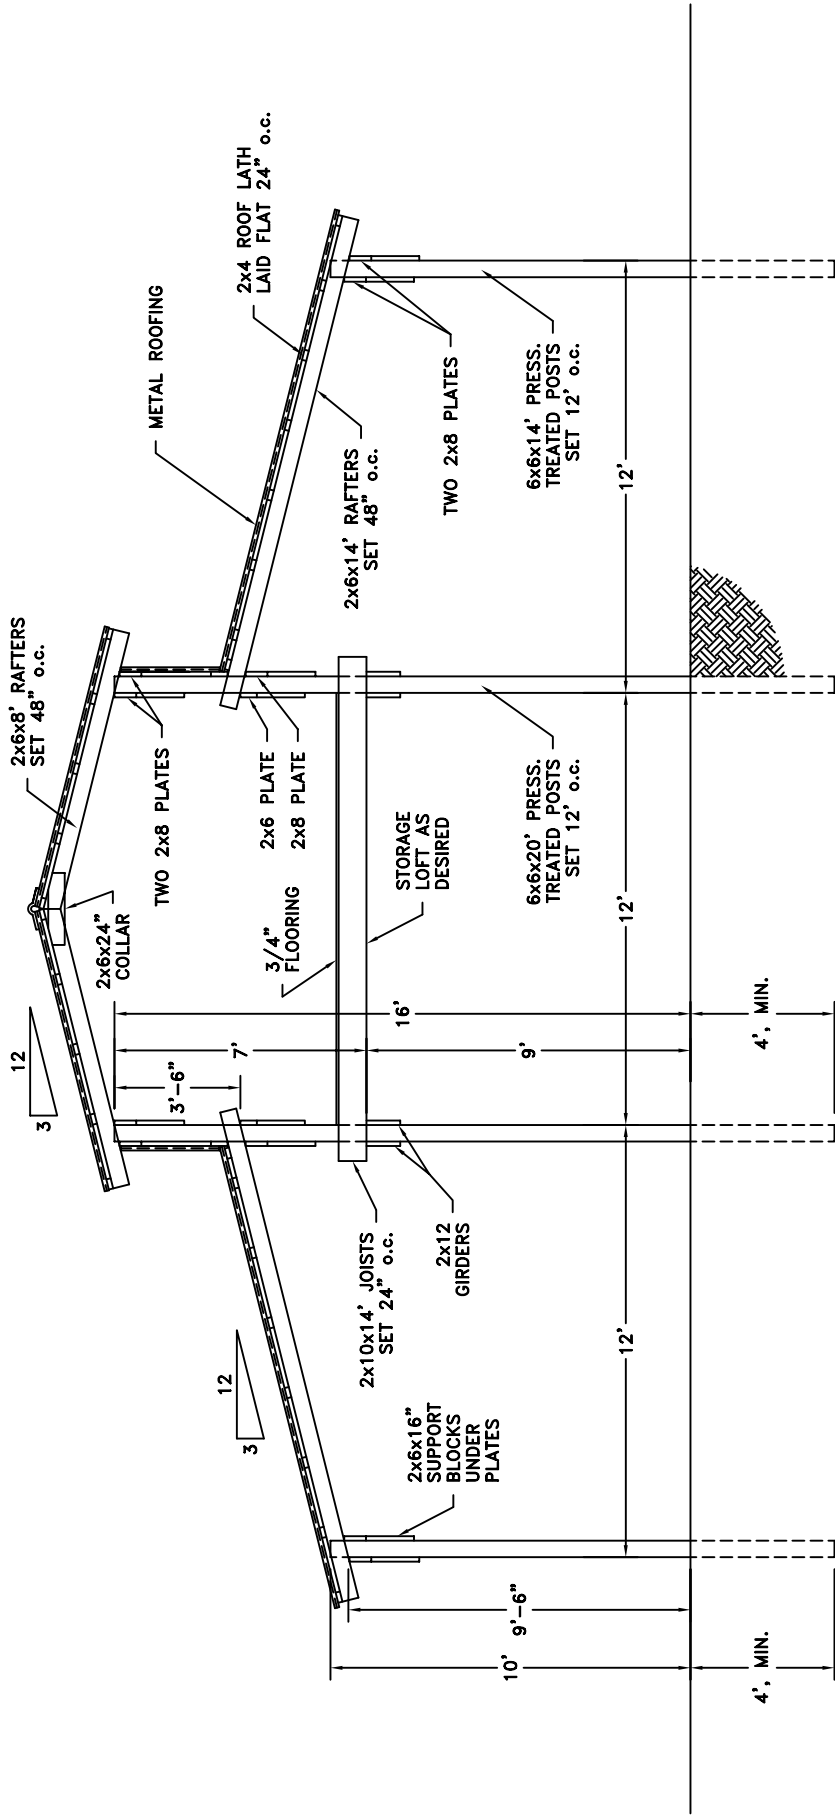

CROSS SECTION
SCALE: 3/16"=1'-0"

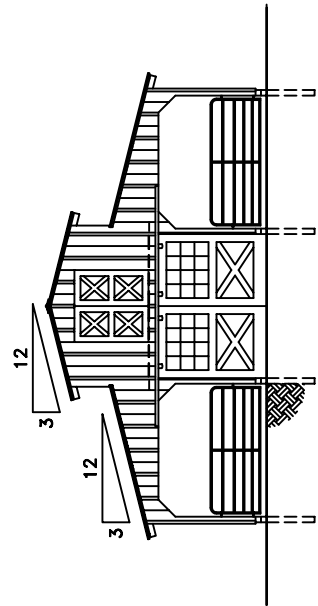

REAR VIEW
SCALE: 1/16"=1'-0"

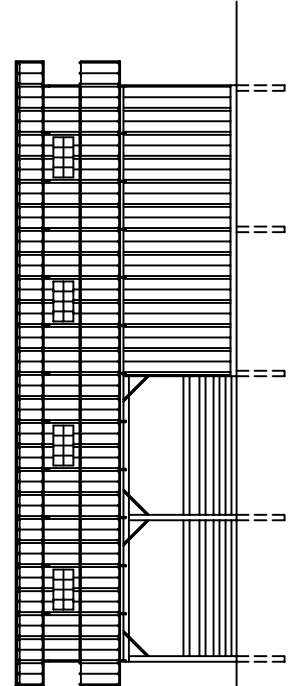

LEFT SIDE VIEW
SCALE: 1/16"=1'-0"